

CONFIDENTIAL


NOTES

Do not scale to ascertain dimensions.


Any error or omission shall be reported to Estates Management before proceeding with work.

Figured dimensions and levels should be verified by the Contractor on site before construction.

Copyright for all designs and drawings in whole or in part shall remain with the designers in accordance with The Copyright Act.

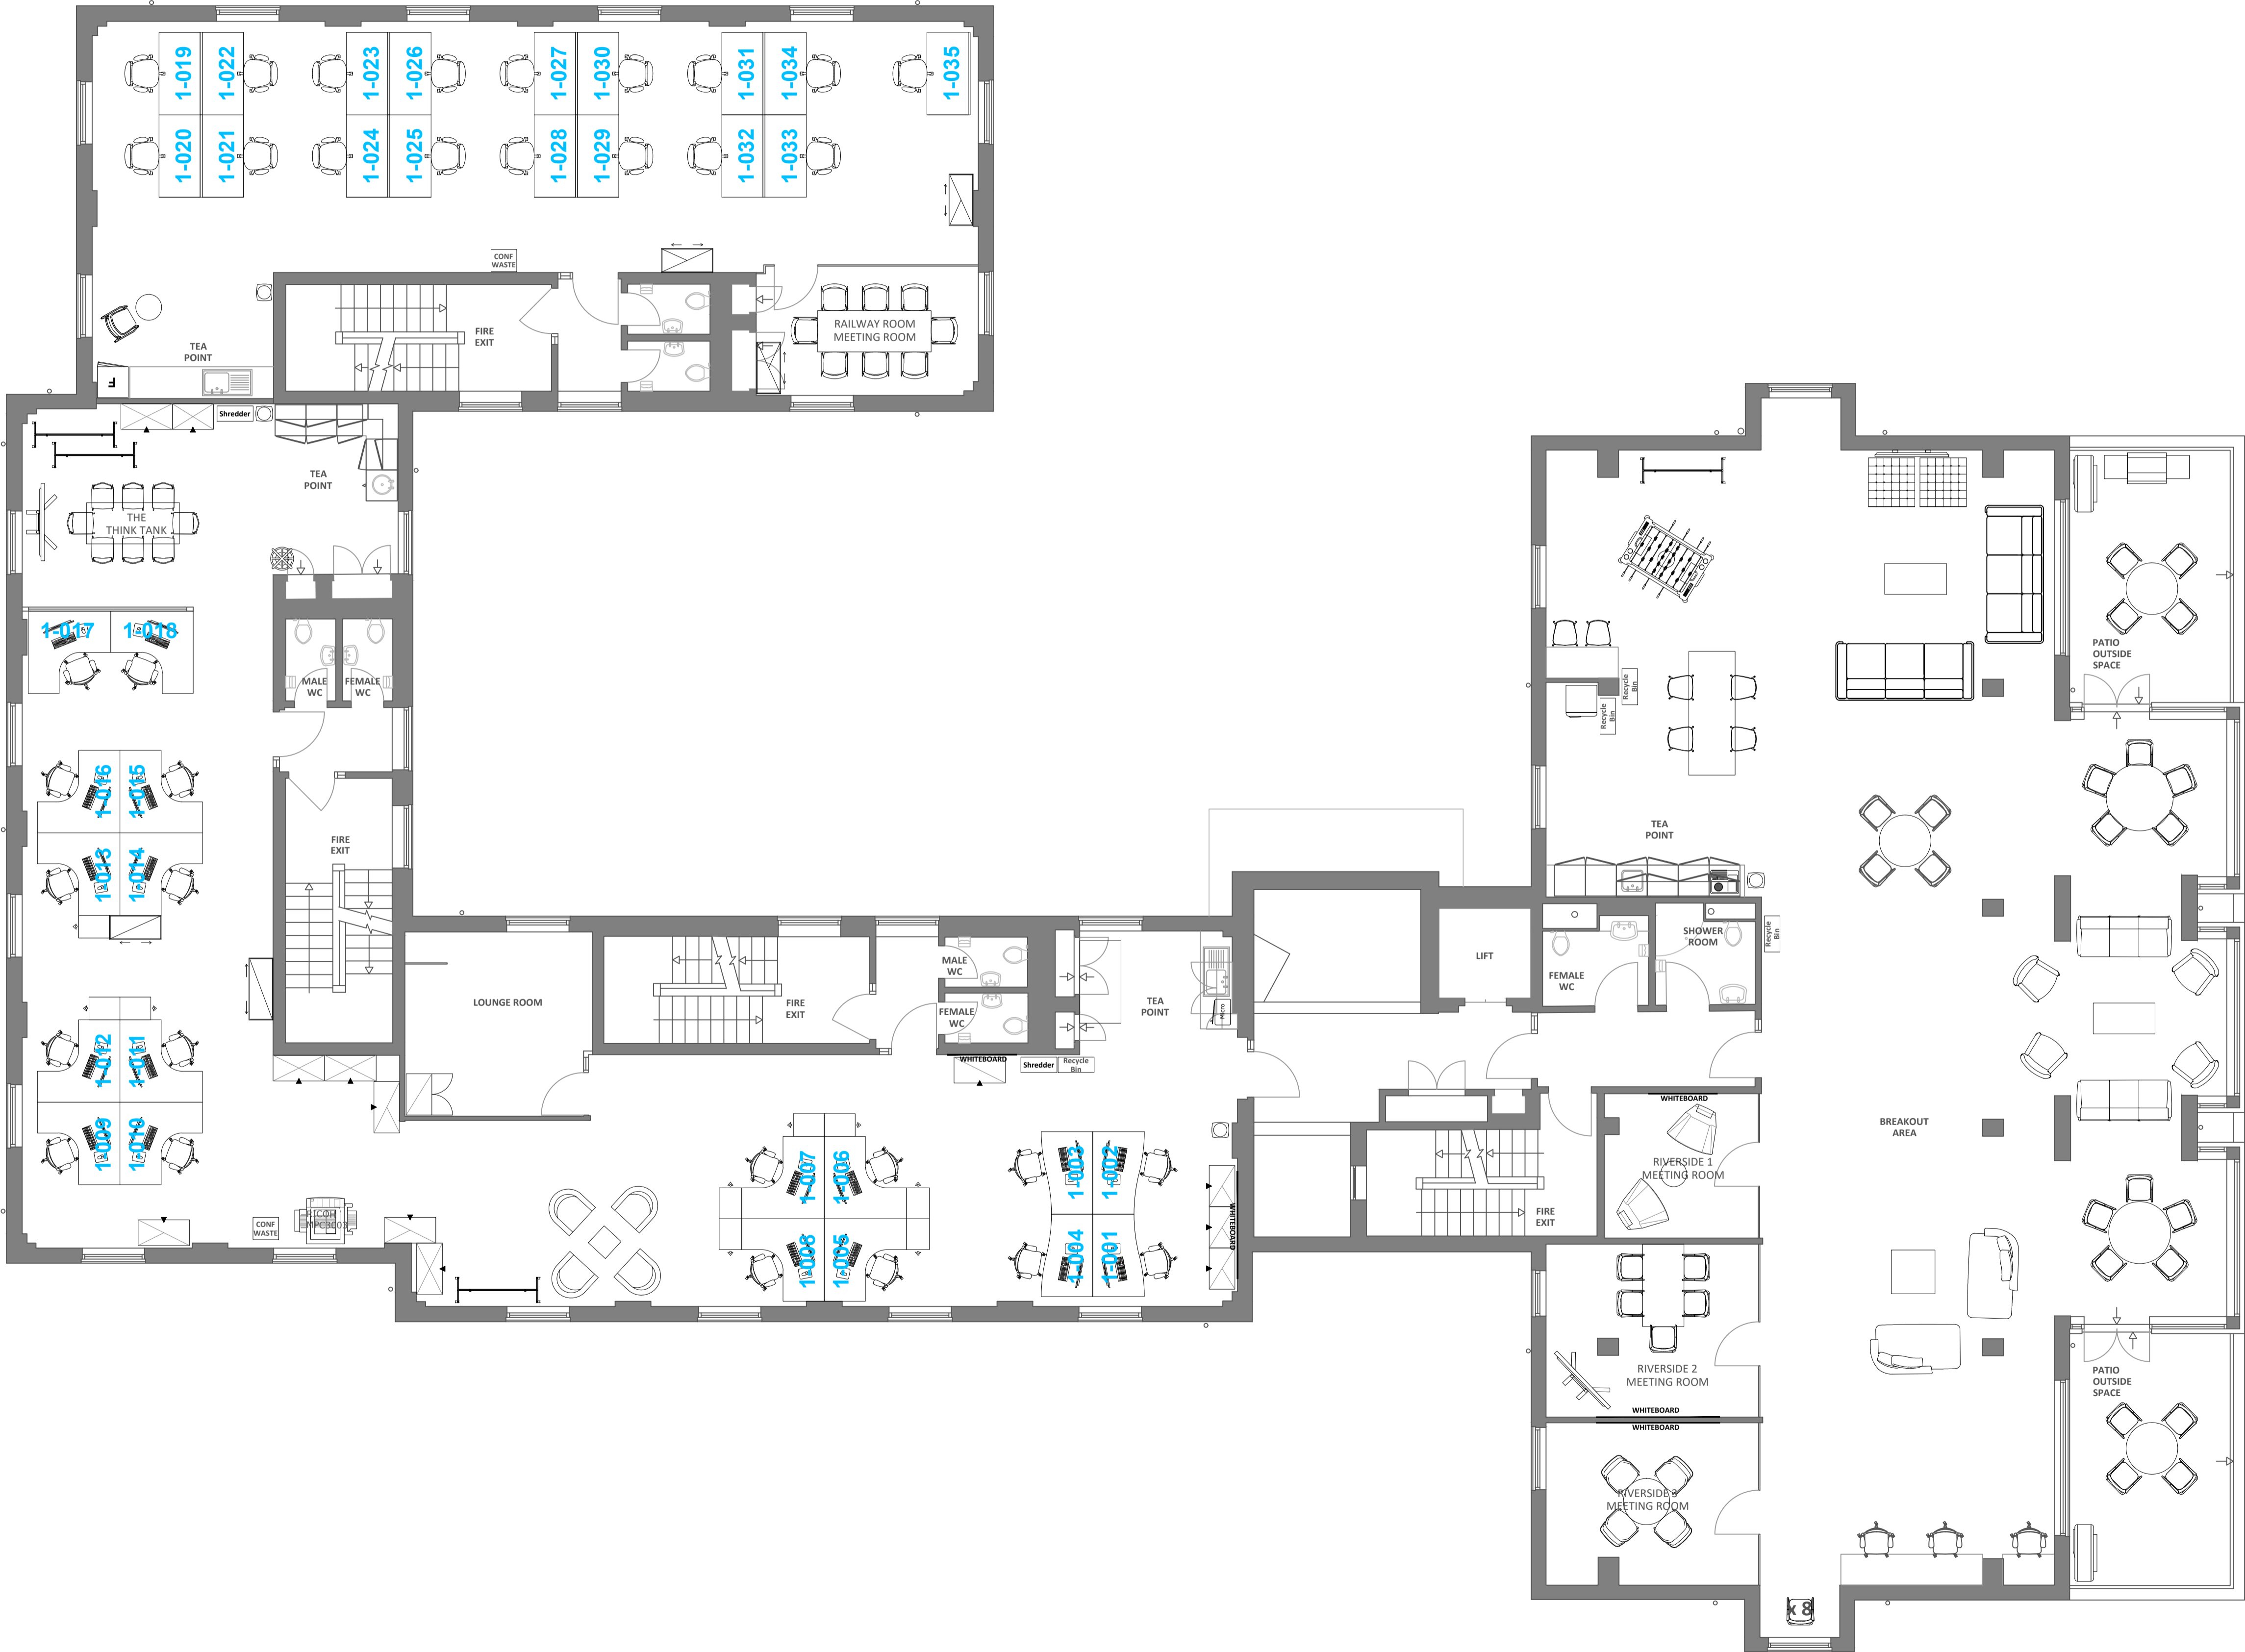

No	REVISION	DATE
----	----------	------

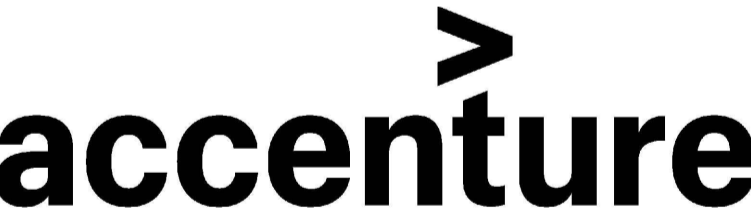

Accenture Real Estate Management UKI

30 Fenchurch Street, London, EC3M 3BD

Location
BURGOINE HOUSE KINGSTON
FIRST FLOOR

DRAWING TITLE

MASTER

DETAIL

FURNITURE LAYOUT

SCALE	1:75@A1	DRAWN	AF
DATE	16.03.22	CHECKED	

FILE REF F_BH01
DATE PLOTTED
PLOT No

PROJECT	DRAWING NO.	REVISION
MASTER	F-BH01	